



FACADES

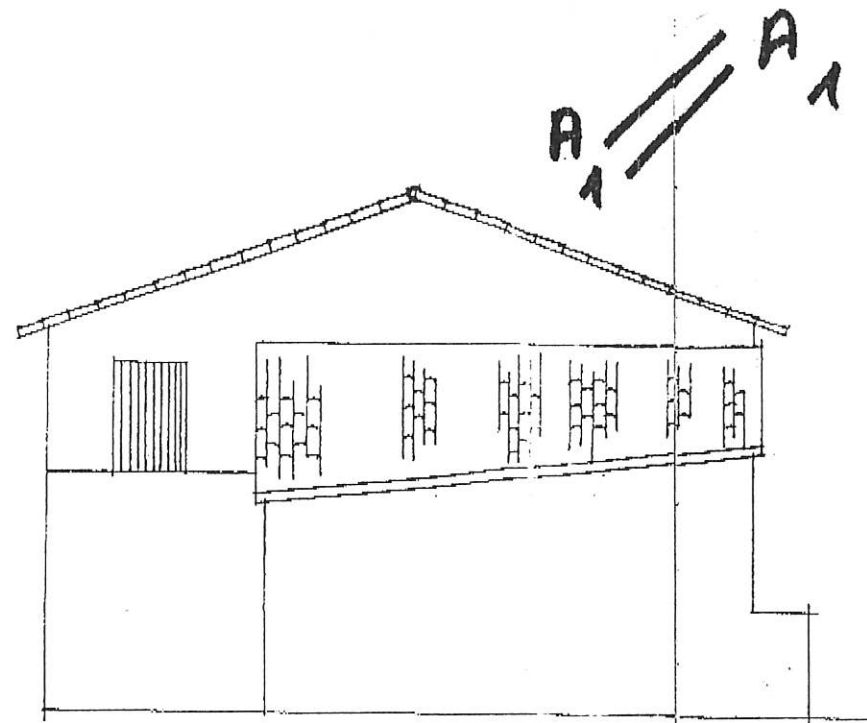

pignon logt 1

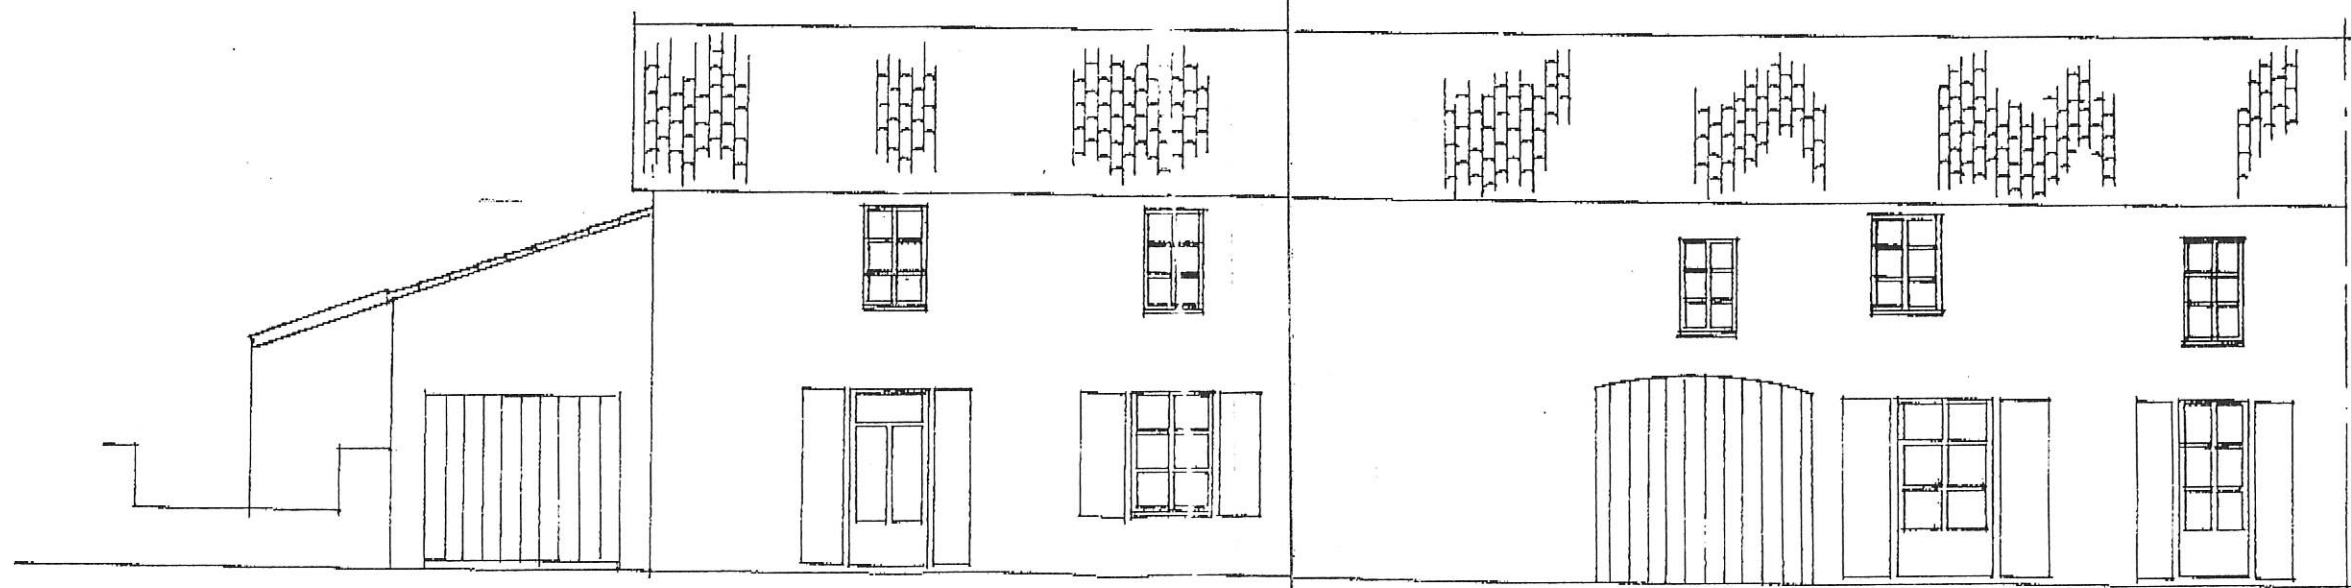


facade avant

A2 // A2

5000-115

E=1
V=1

C1/C1

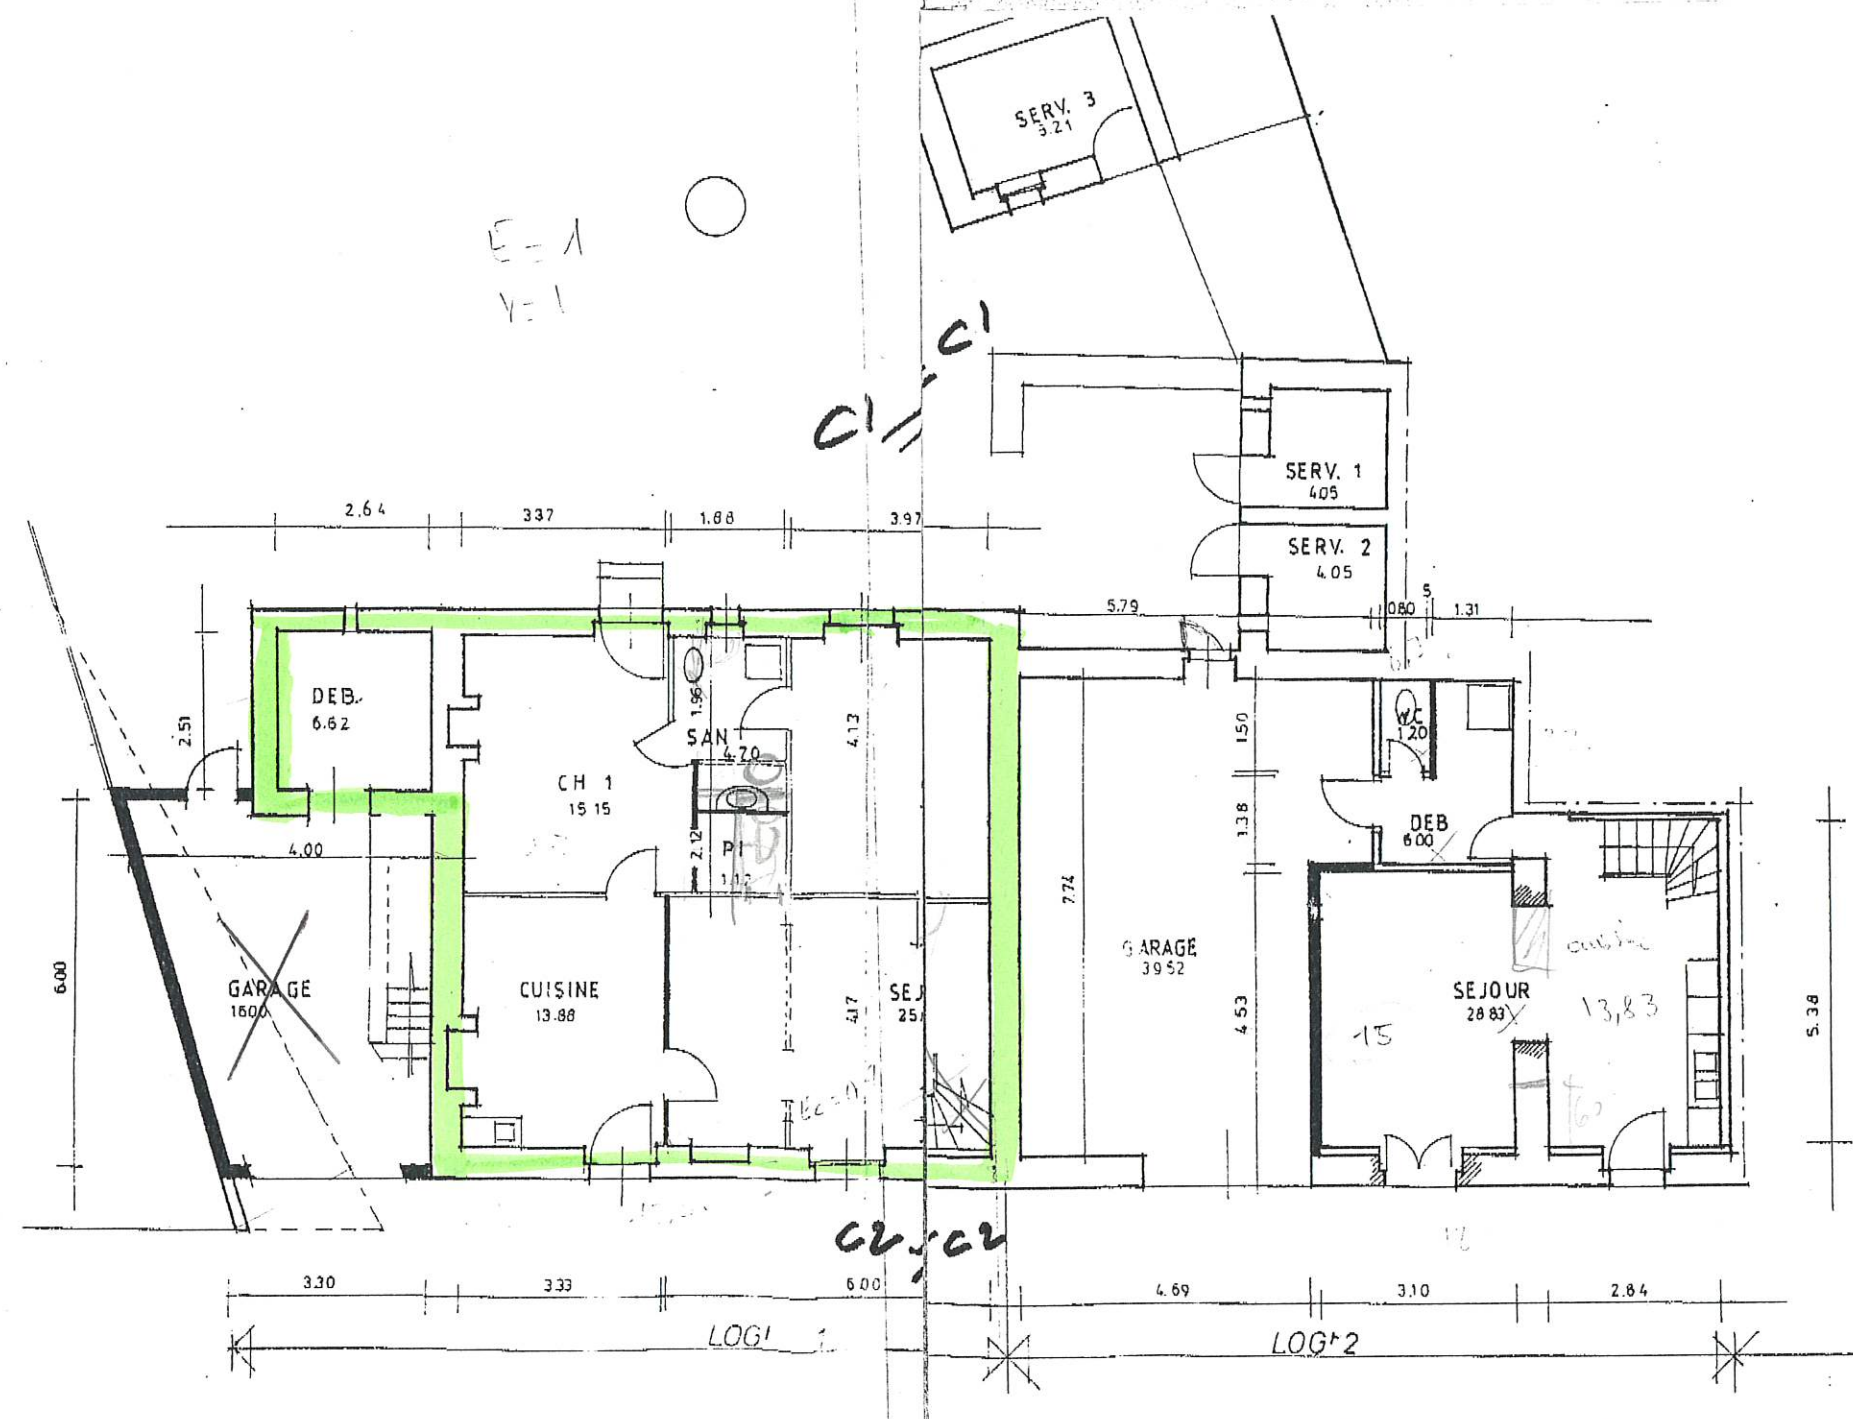

S1111

2

E=0,1
V=1

04.06.91 11:49 138 P01

33 487875 C I C

000 POSTE APPEL: 23 48 47 74 50 000 1991-06-04 10:42 G3-96 S BIEN RECU #3

